


# LCC Truck Hub - Gathering + Shower Remodel-Addition



Schematic Design  
3-19-23

## Main Floor Plan

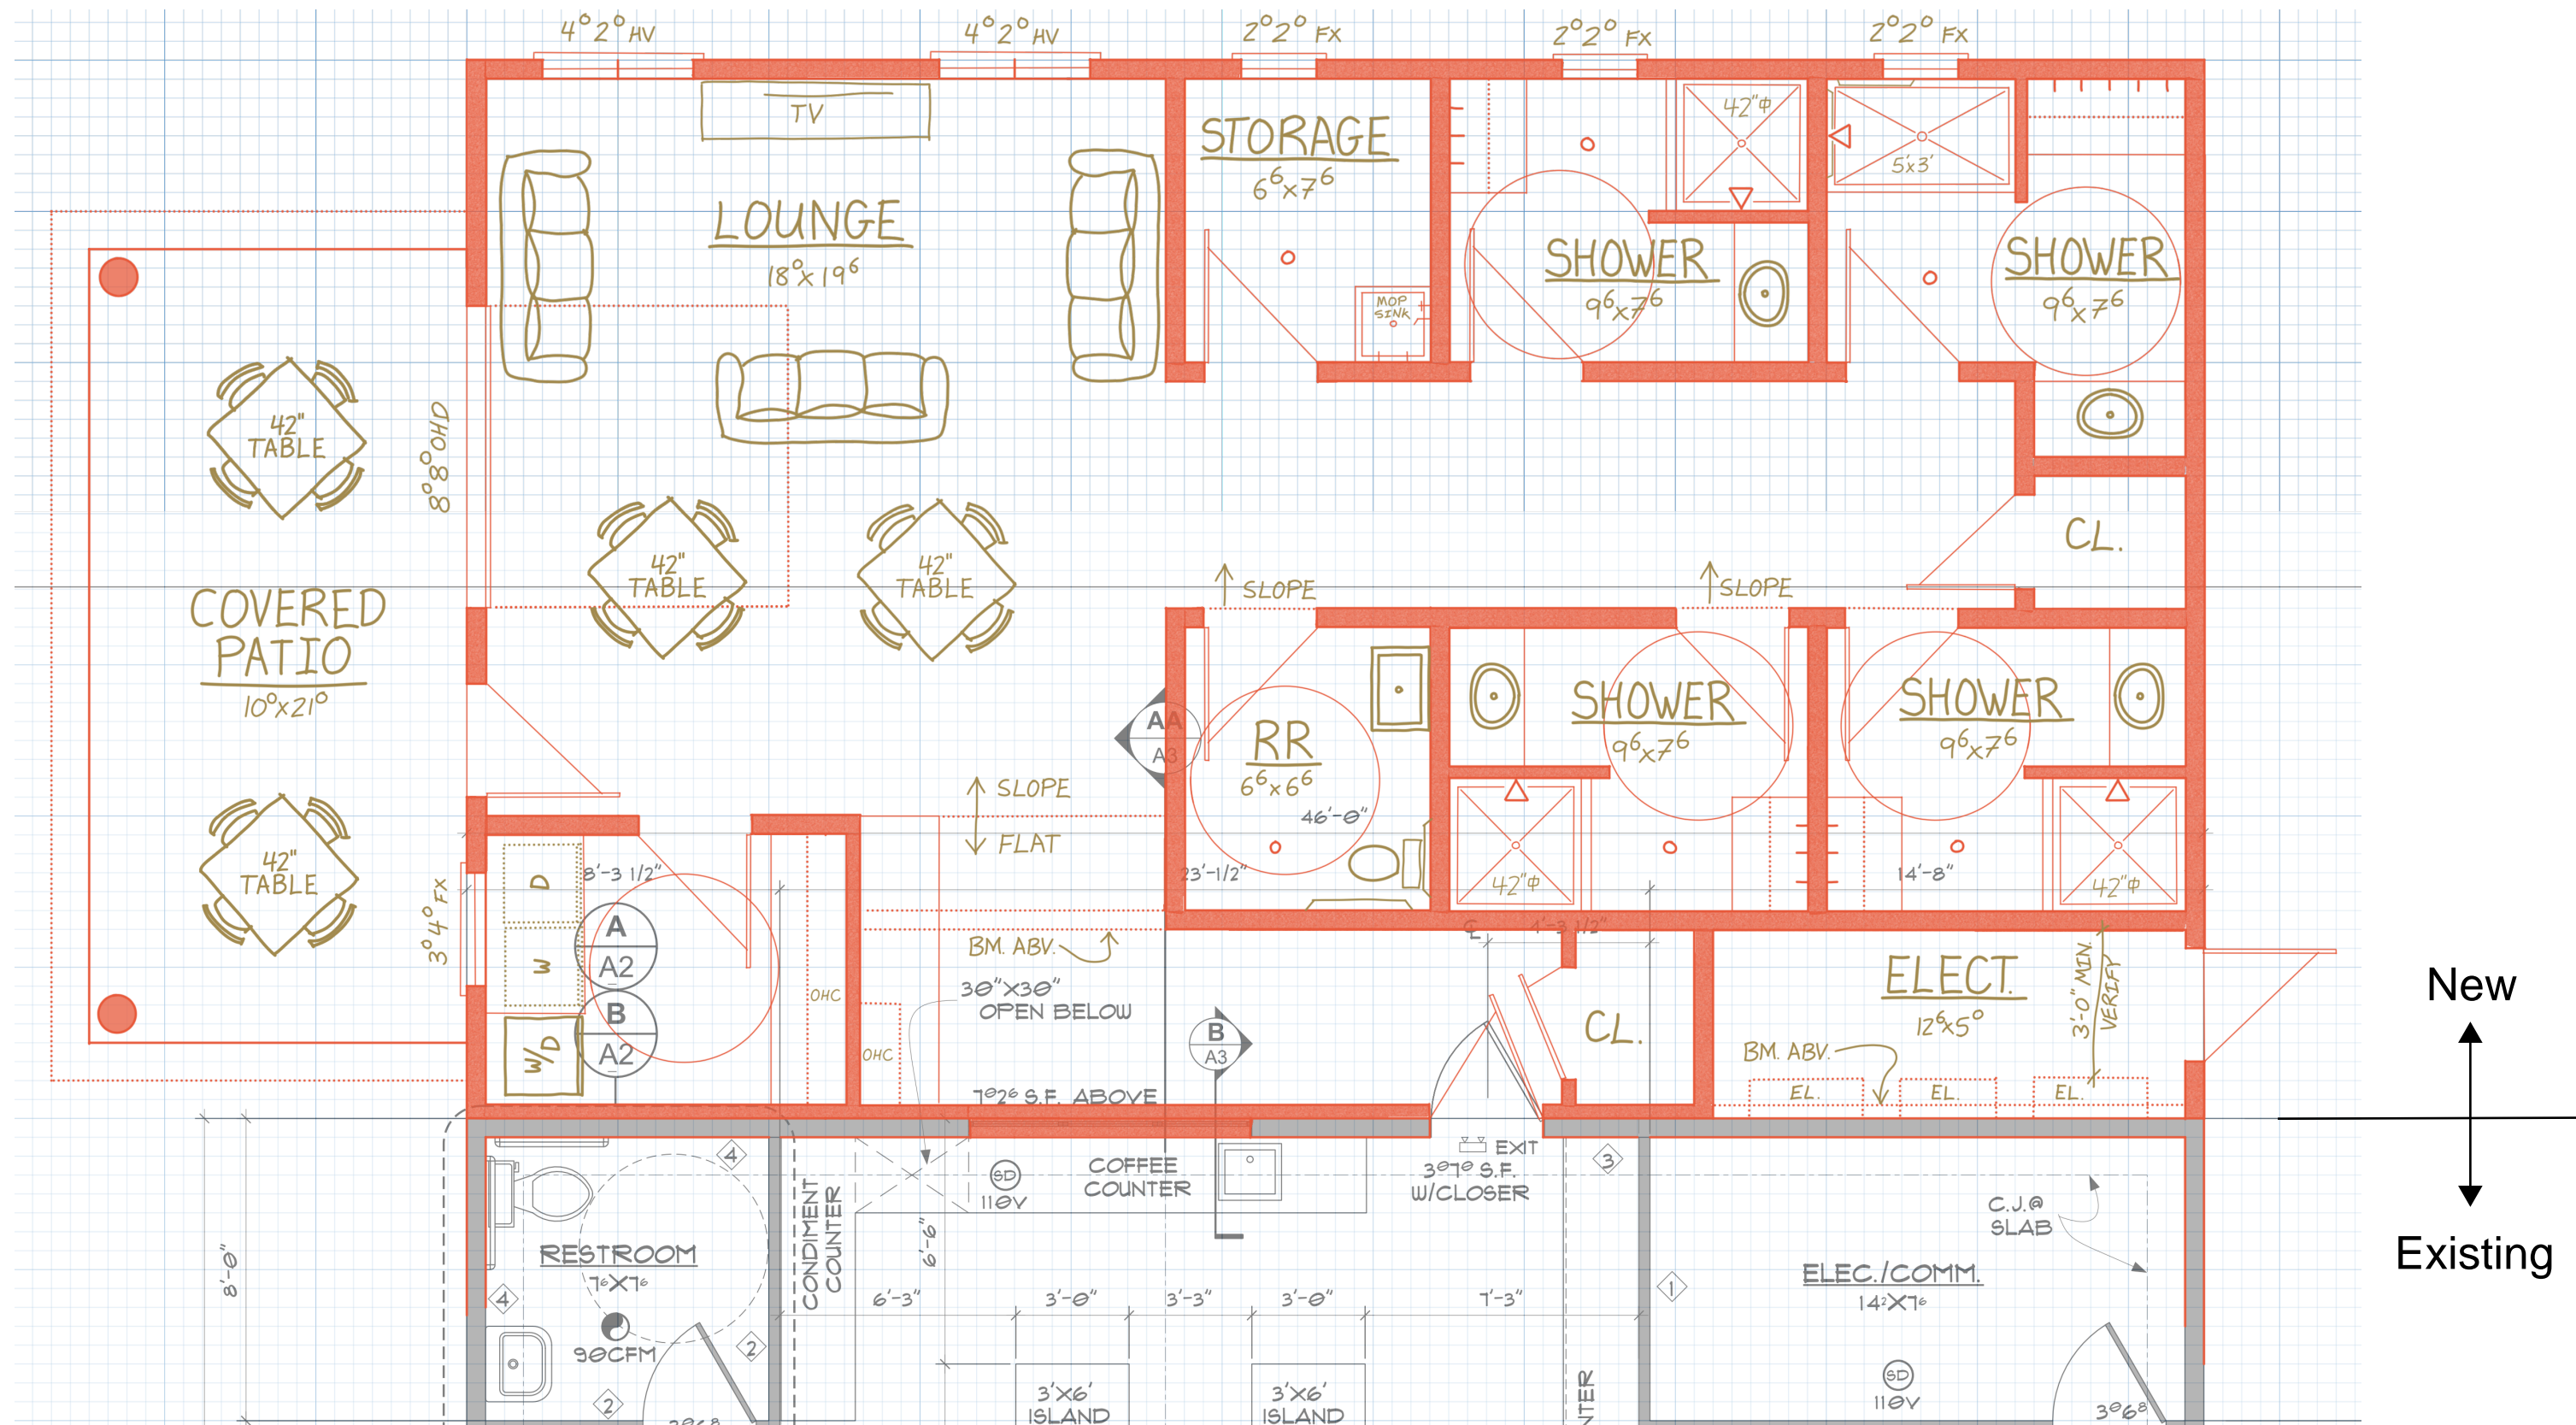